

MARION COUNTY SURVEYOR'S OFFICE

SECTION CORNER RECORD

DEBRA S. JENKINS
MARION COUNTY SURVEYOR



SEC. 30 TWN. 15_N RNG. 3_E

BRYAN F. CATLIN, PLS
TECHNICAL SUPERVISOR

Date: 7-30-09
Party Chief: Wilcoxon
Crew: Finney
Type of Marker: Boat spike w/washer over RR spike
Method of Establishment: Hal Howard Survey
TLR 1666 pg 163 1957

IN S.P.C E Zone, NAD 83 (1986)
Name: 150330C
N: 495 331.245 (m)
E: 50 503.703 (m)

4850
Mooresville
Rd

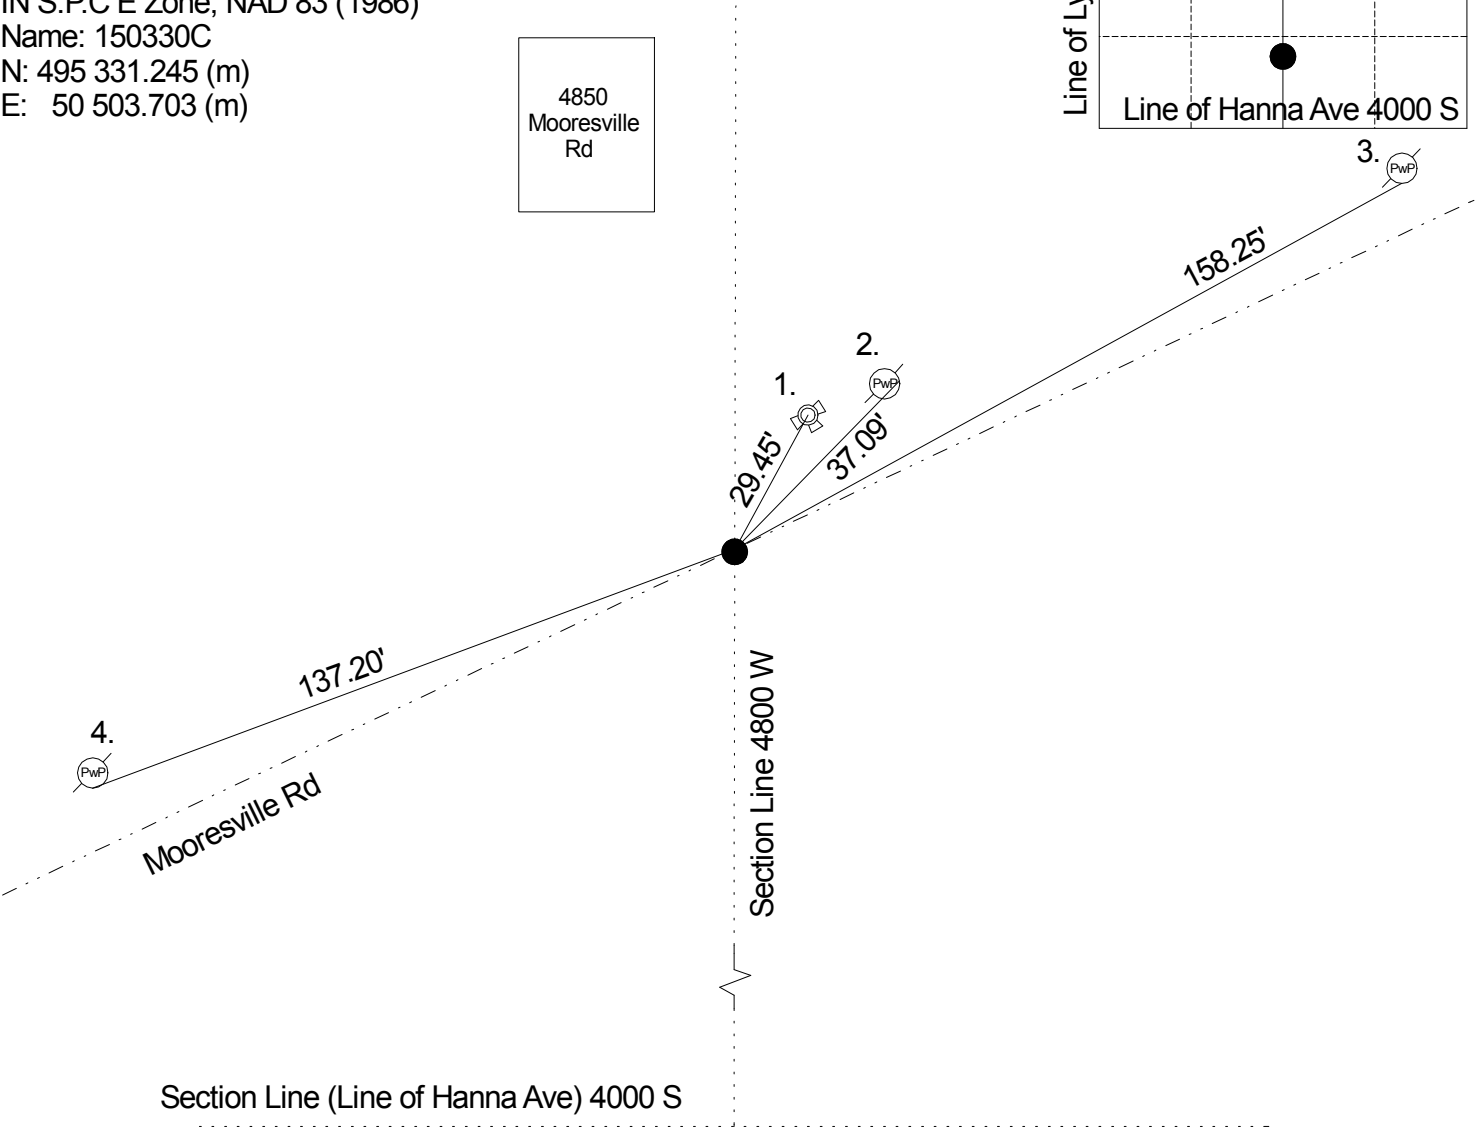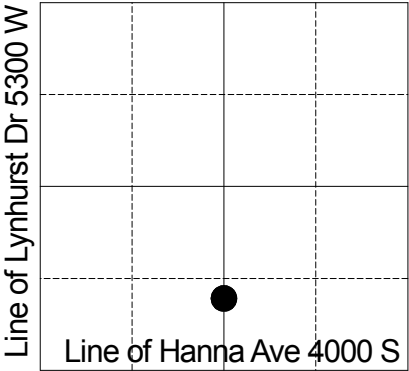

A survey for Hal Howard by Ralph E Schooley as recorded in Records Office in TLR 1666, Page 164 calls for a RR spike at surface. 5-12-1999 Kiste excavated (MCSO Job # 99-0014) and found RR spike 7" down under 2 layers of asphalt. Boat spike with washer was set at surface over RR spike. Wilcoxon 7-30-2009 called boat spike with washer.

REF.	DISTANCE	DESCRIPTION
1.	29.45'	Top nut of fire hydrant
2.	37.09'	Mag nail w/MCS washer E PwP #60-657 A
3.	158.25'	Mag nail w/MCS washer S PwP #4840 15" up
4.	137.20'	PK nail w/MCS washer S PwP #54-656 48" up

THIS CORNER POSITION
REPRESENTS A "TITLE" CORNER
AND MAY NOT NECESSARILY
REPRESENT THE POSITION BASED
ON RECORD CORNERS